


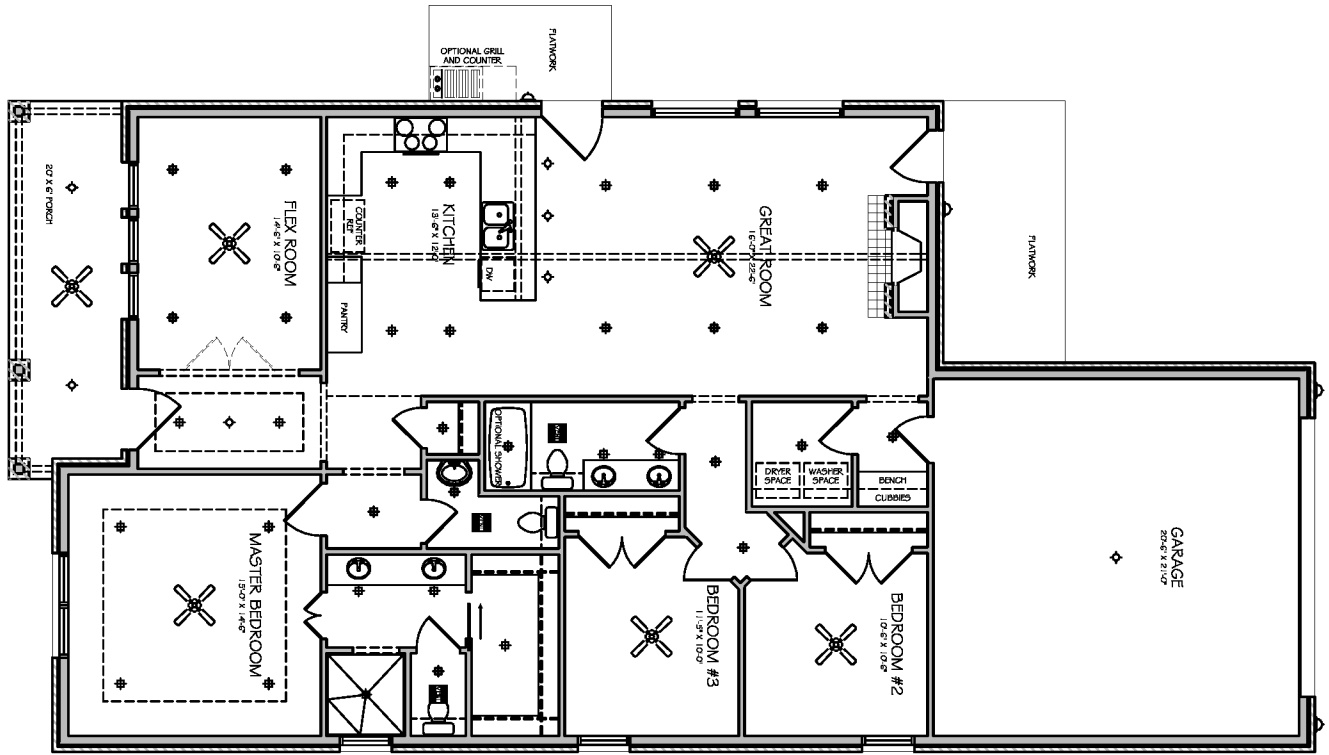

01 FLOOR PLAN

REFERENCE: NONE

SCALE: NOT TO SCALE



02 FRONT ELEVATION

REFERENCE: NONE

SCALE: NOT TO SCALE



ALL PLANS AND DESIGNS ARE THE PROPERTY OF TAP CONSTRUCTION
BUILDERS DISCRETION
PLANS SUBJECT TO CHANGE AT



HEATED AREA: 1,815.7 SQ.FT

THE "MAGNOLIA"

THE VILLAGES
AT TRADITIONS




ALL PLANS AND DESIGNS ARE THE PROPERTY OF
TAP CONSTRUCTION
PLANS SUBJECT TO CHANGE AT
BUILDERS DISCRETION

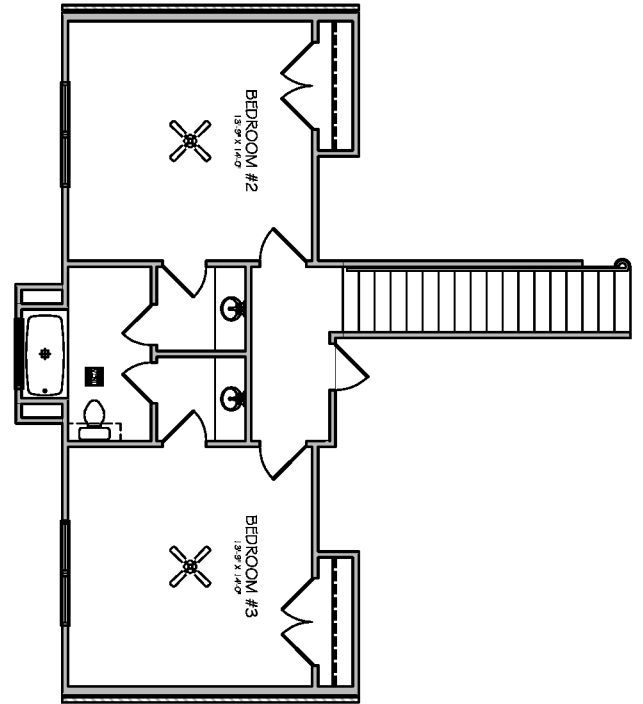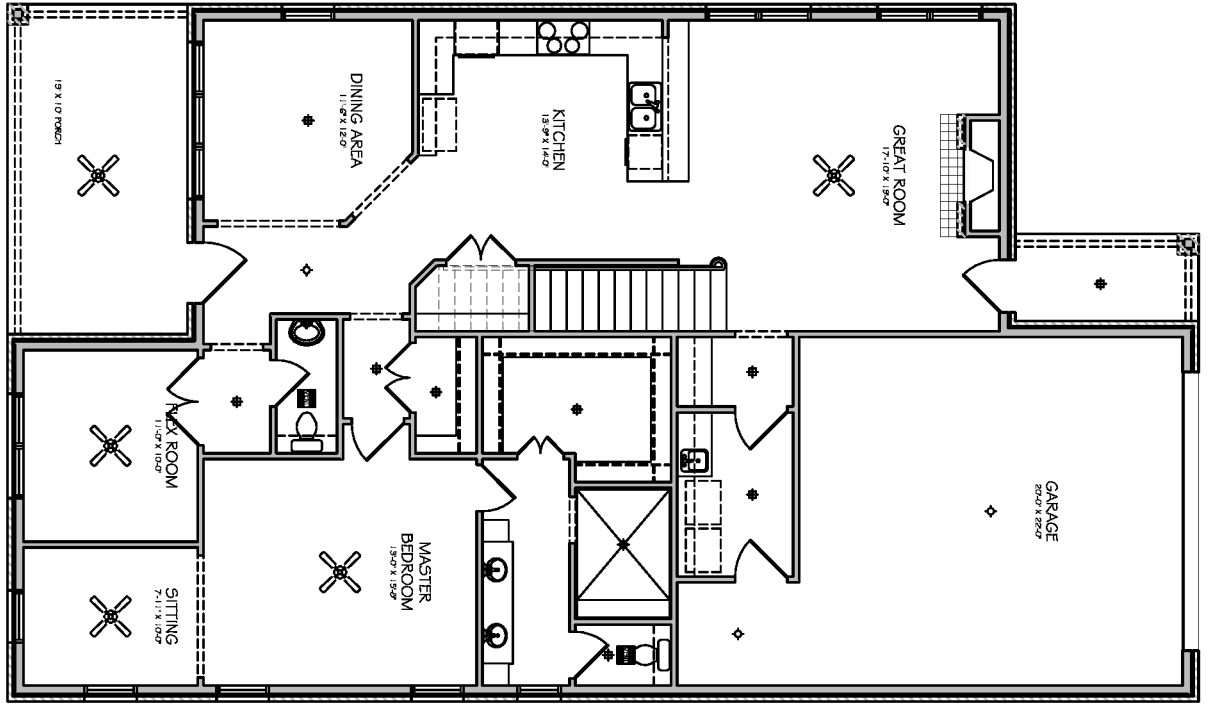

HEATED AREA: 2,465.3 SQ.FT


THE "GARDENIA"

THE VILLAGES
AT TRADITIONS

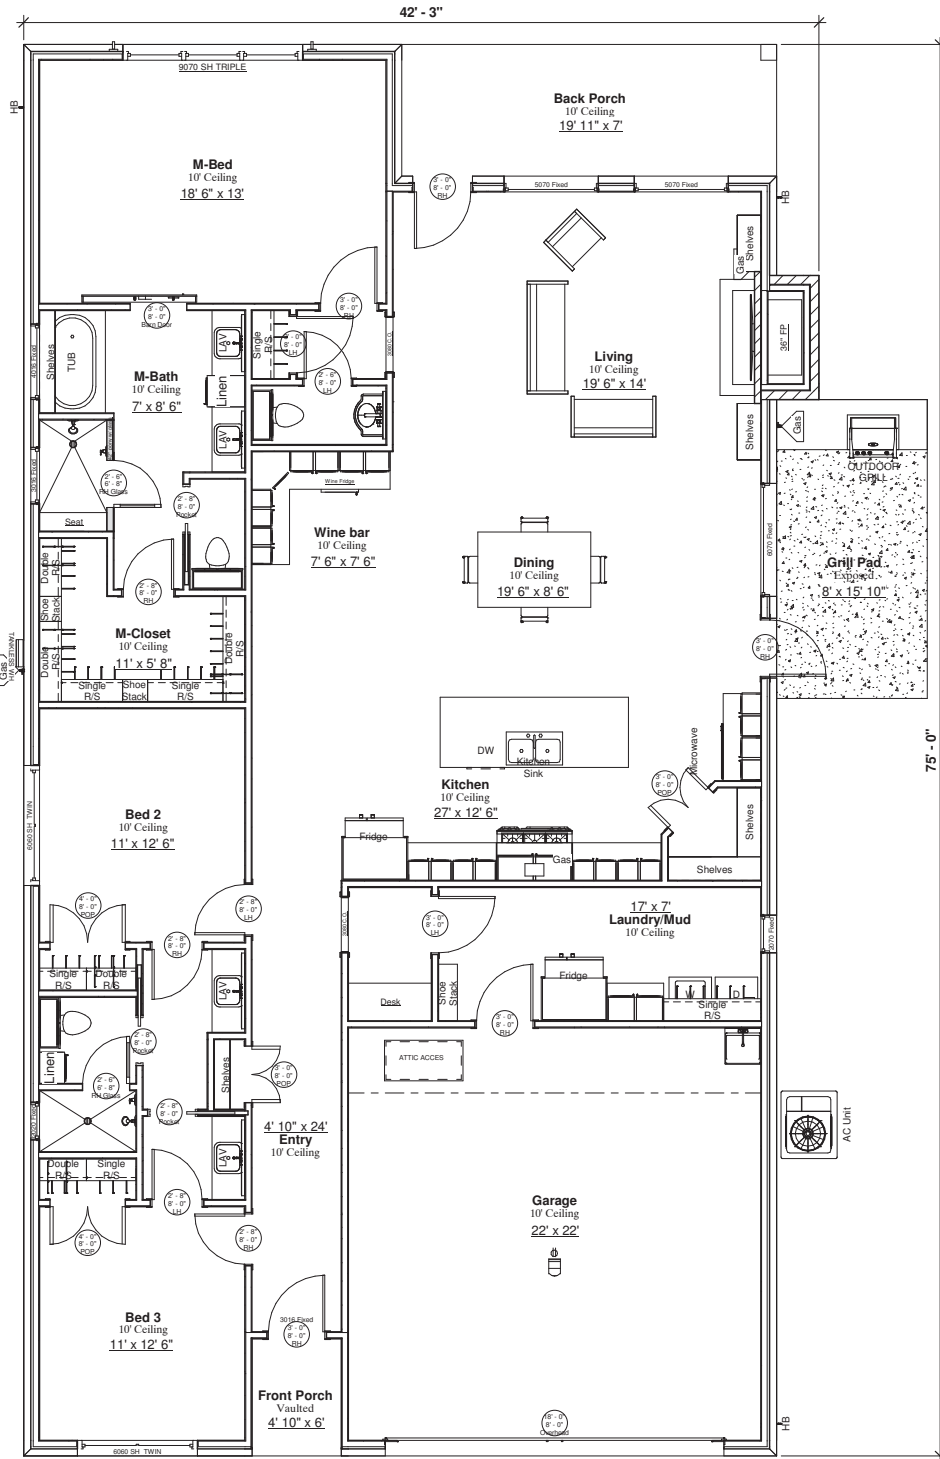


The Lily

HEATED AREA: 2,294 SQ FT

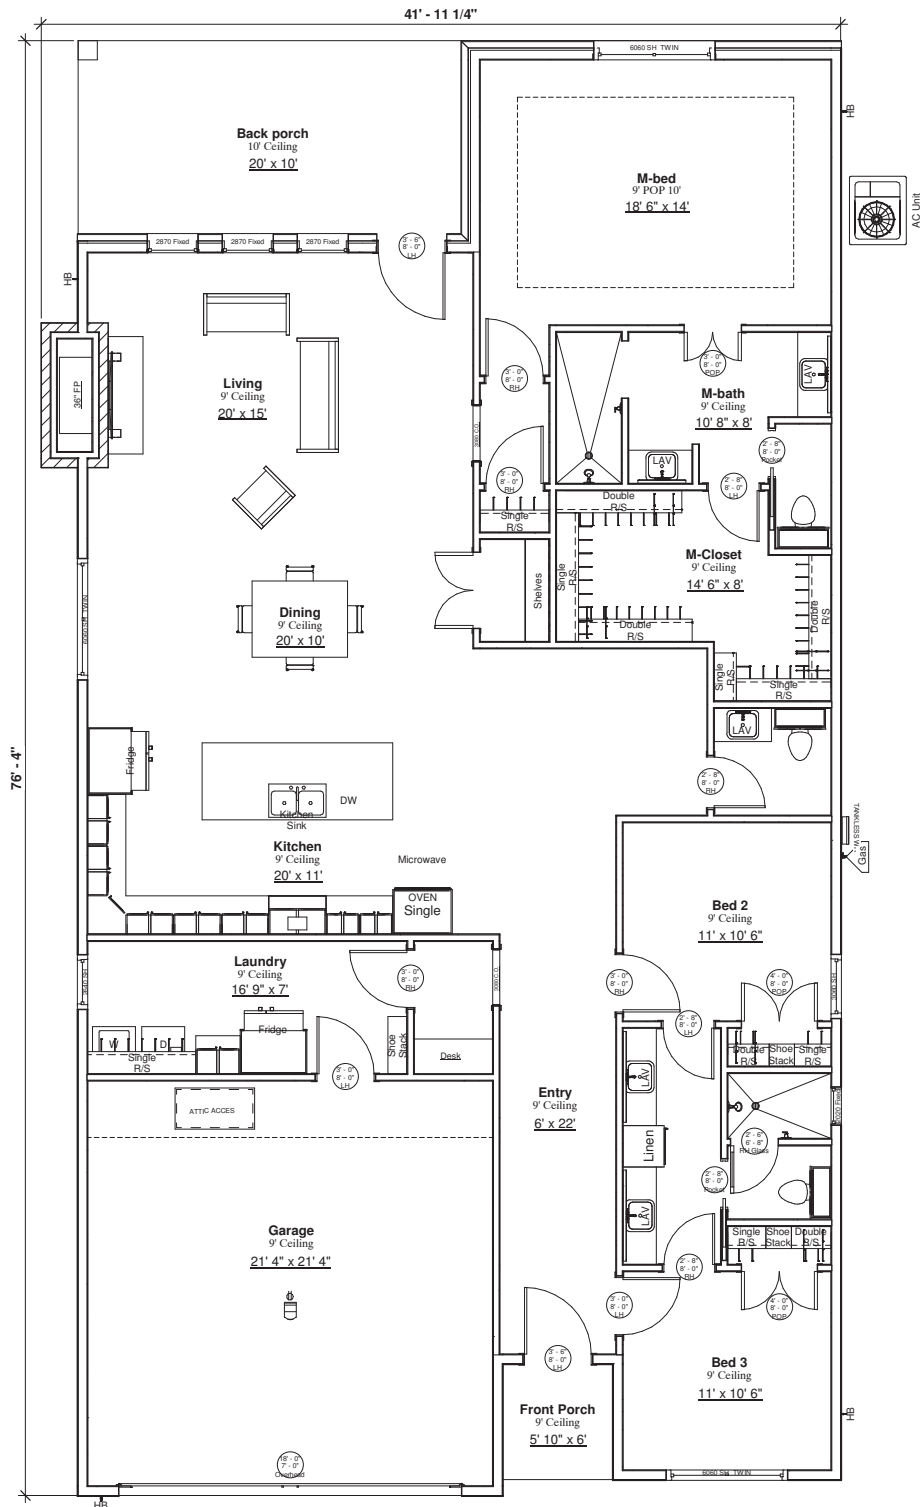

The Sunflower

HEATED AREA: 2,352 SQ FT

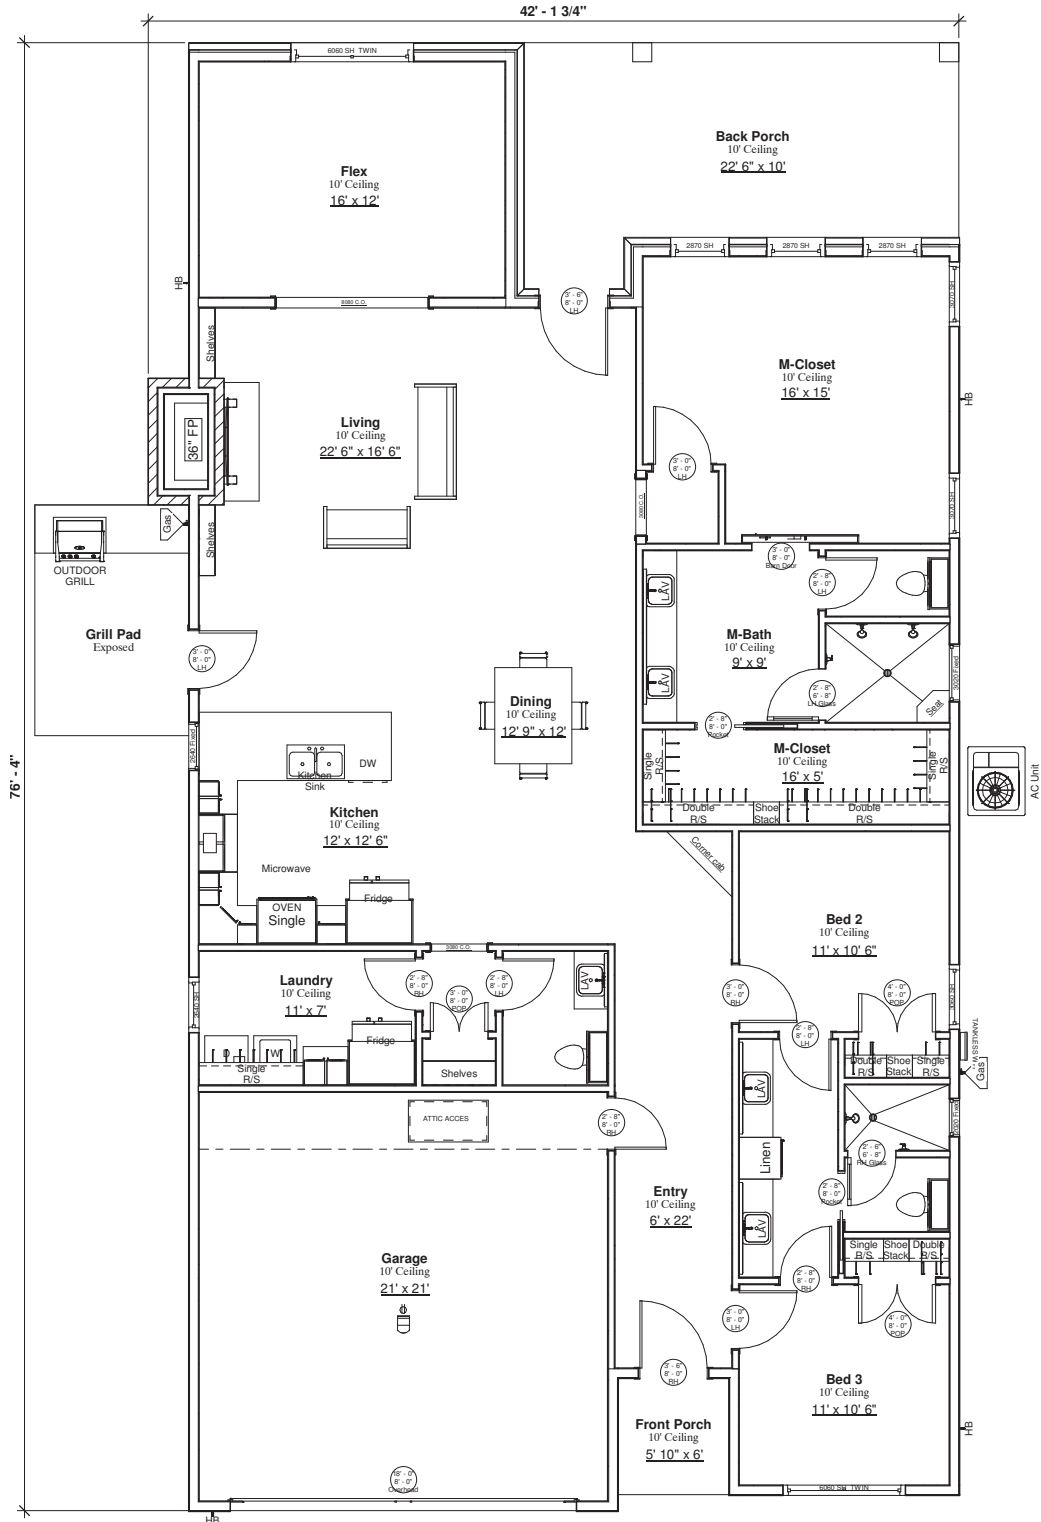

The Lotus



HEATED AREA: 2,338 SQ FT



TRADITIONS

CLUB AND COMMUNITY

THE VILLAGES FLOOR PLANS

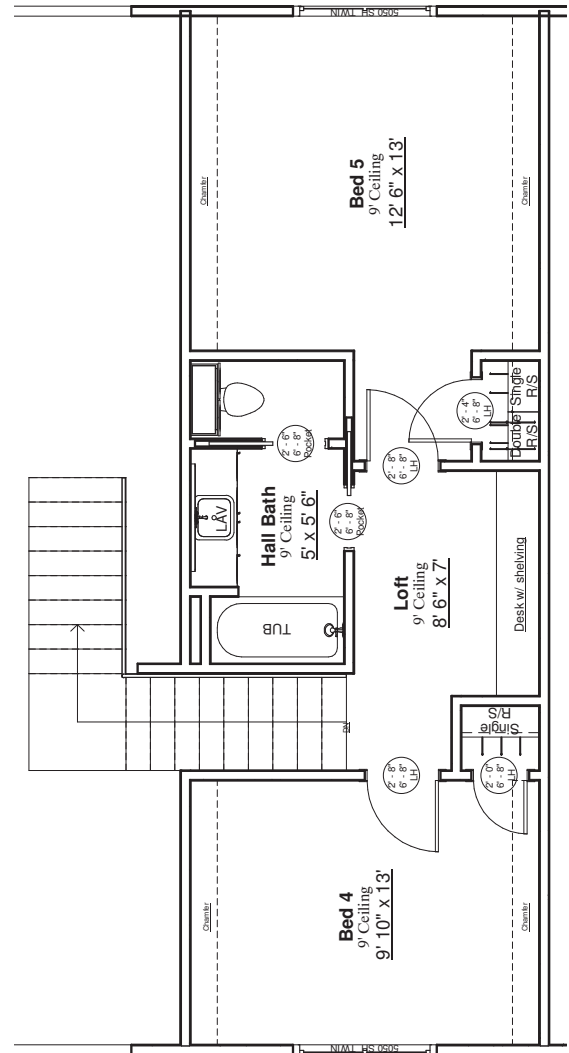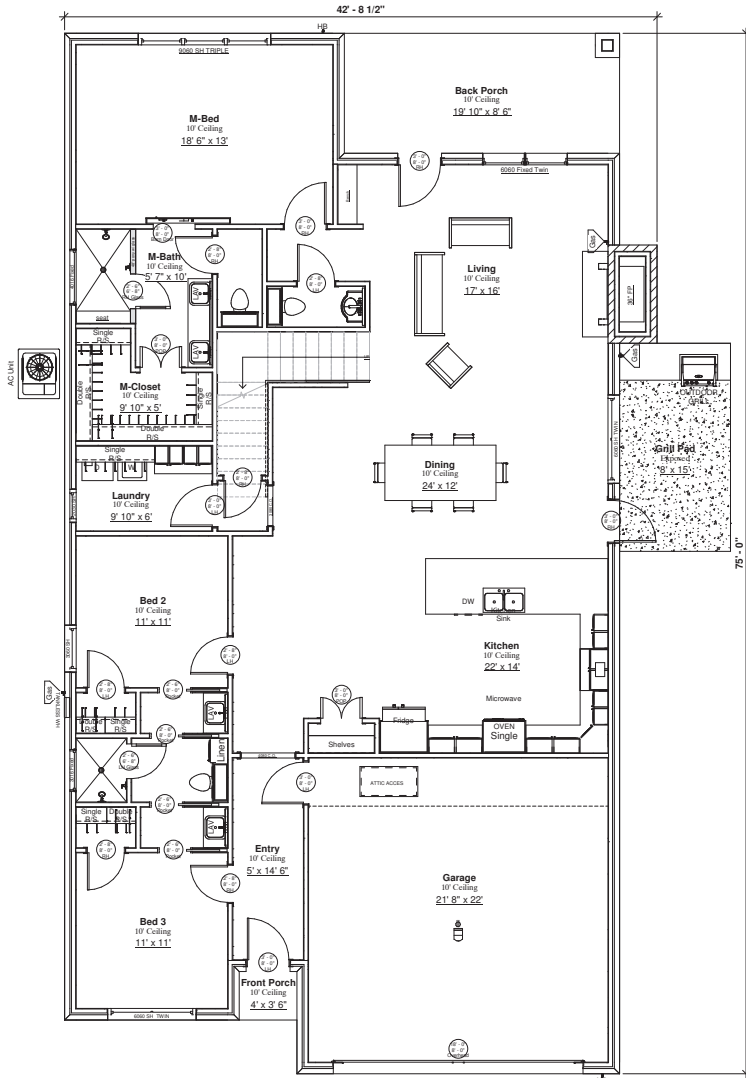

The Poppy

HEATED AREA: 2,741 SQ FT