


01 1ST FLOOR PLAN

REFERENCE: 01(A)-1.1 SCALE: 1/4"=1'-0"


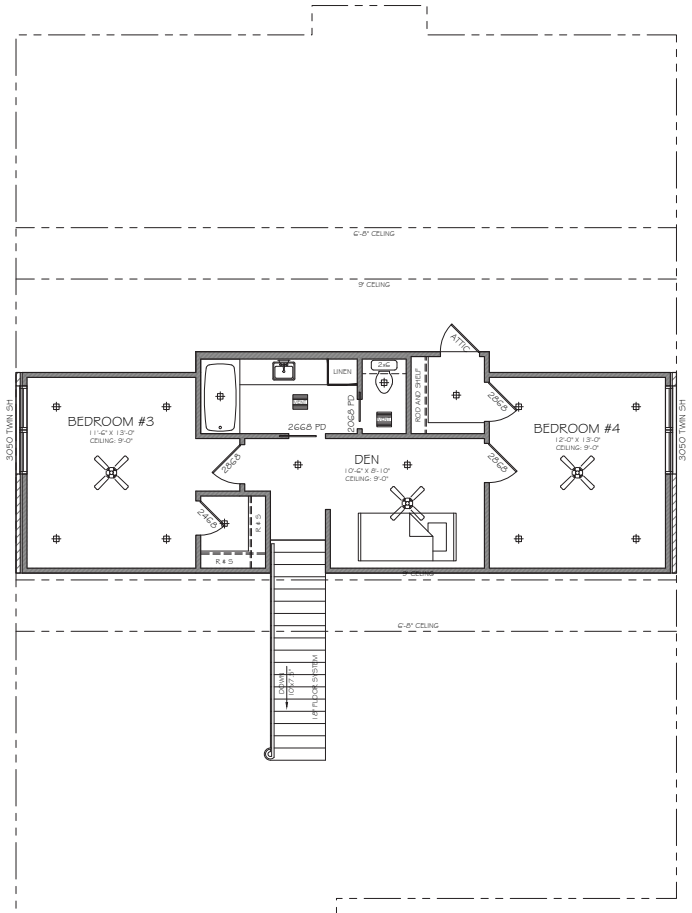


01 2ND FLOOR PLAN

REFERENCE: 01(A)-1.1 SCALE: 1/4"=1'-0"

The Rose

HEATED AREA: 2,566 SQ FT

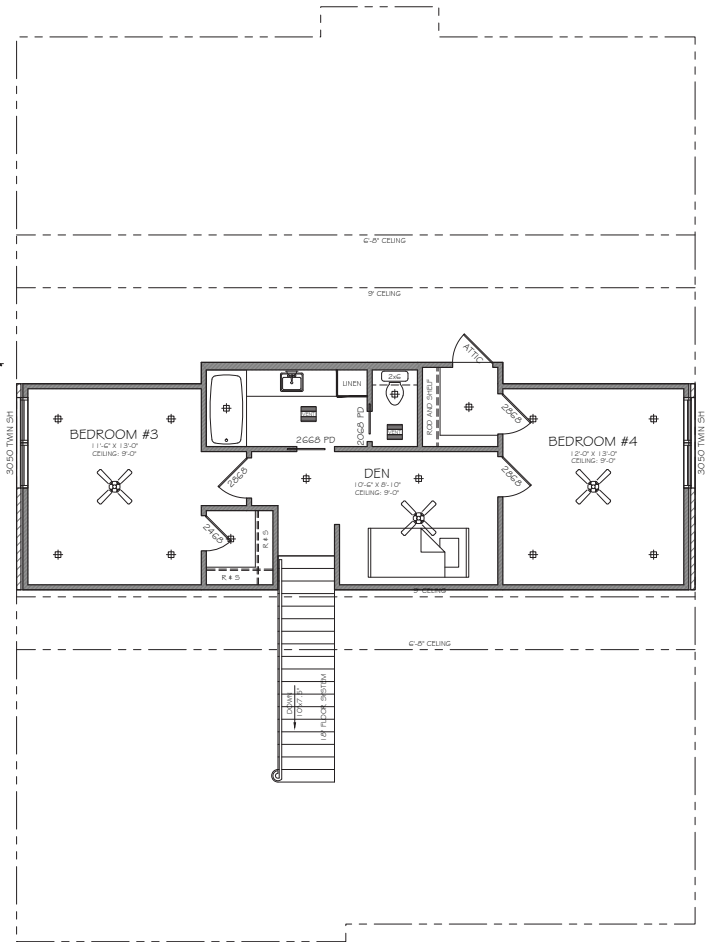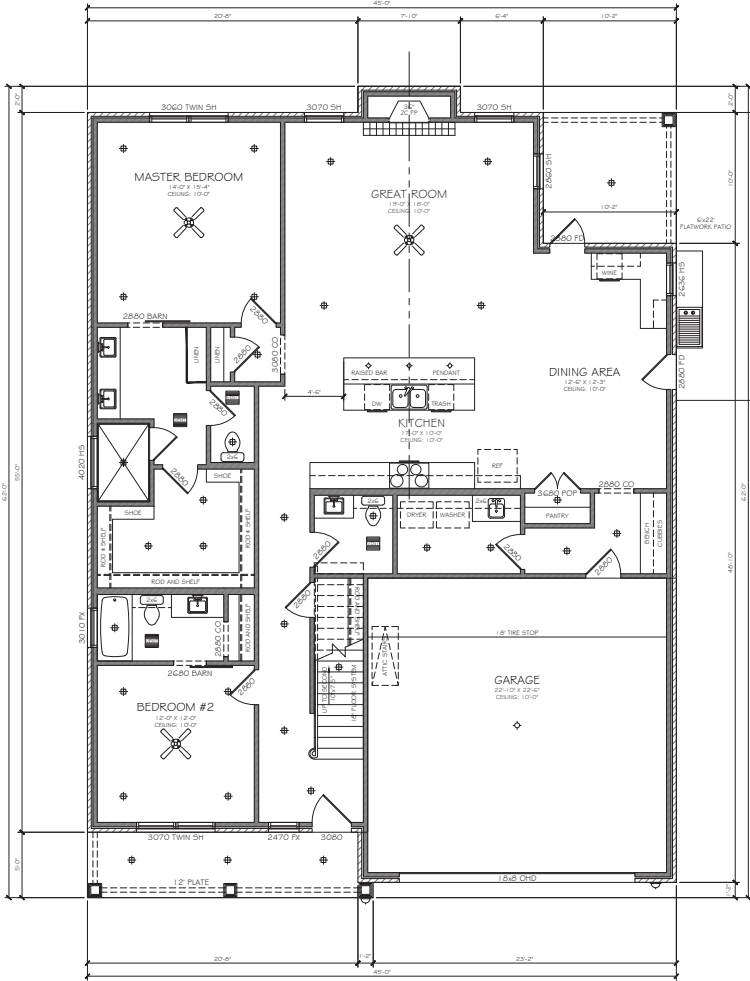

The Tulip



HEATED AREA: 2,566 SQ FT



TRADITIONS

CLUB AND COMMUNITY

THE VILLAGES FLOOR PLANS

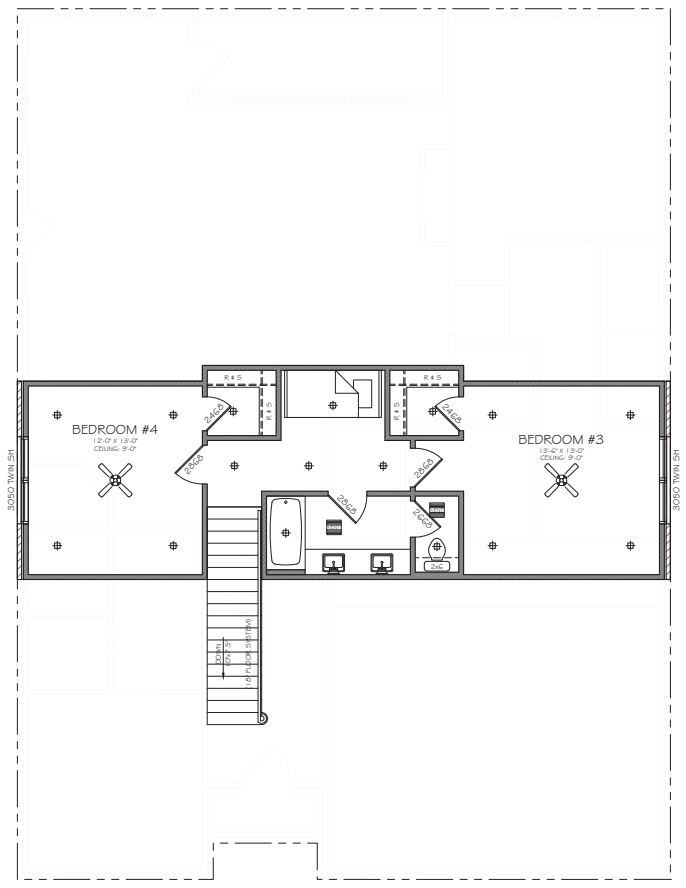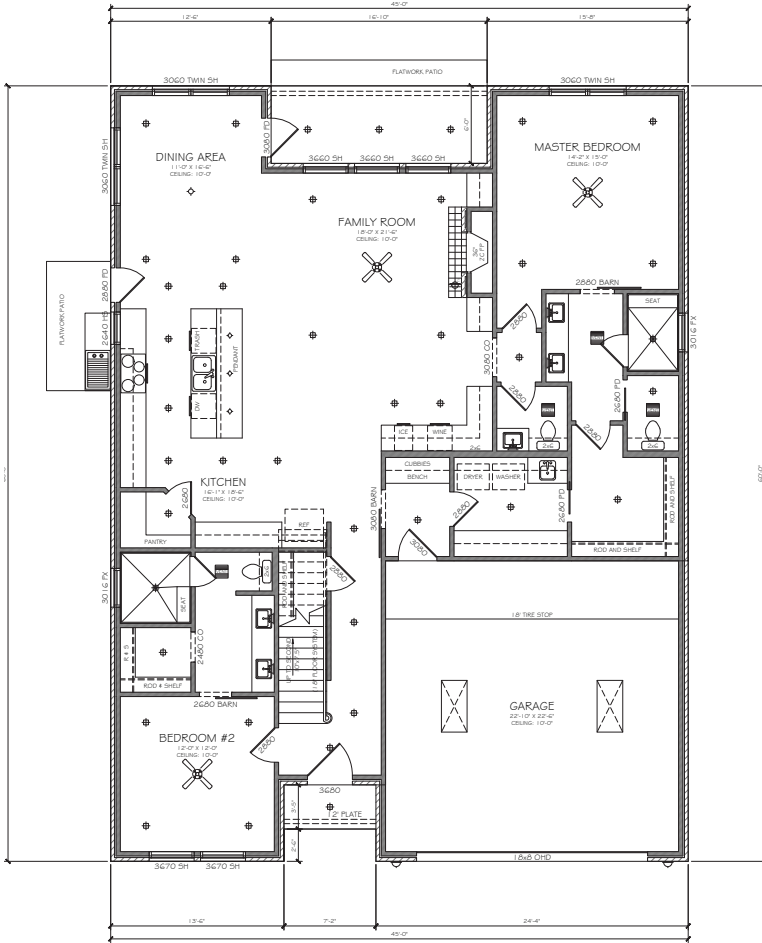

01 1ST FLOOR PLAN

REFERENCE: 01A-1.1 SCALE: 1/4" = 1'-0"

The Bluebonnet

HEATED AREA: 2,619 SQ FT




TRADITIONS

CLUB AND COMMUNITY

THE VILLAGES FLOOR PLANS

Please note, this floor plan fits 3010, 3006, and 3004 Cadet only.

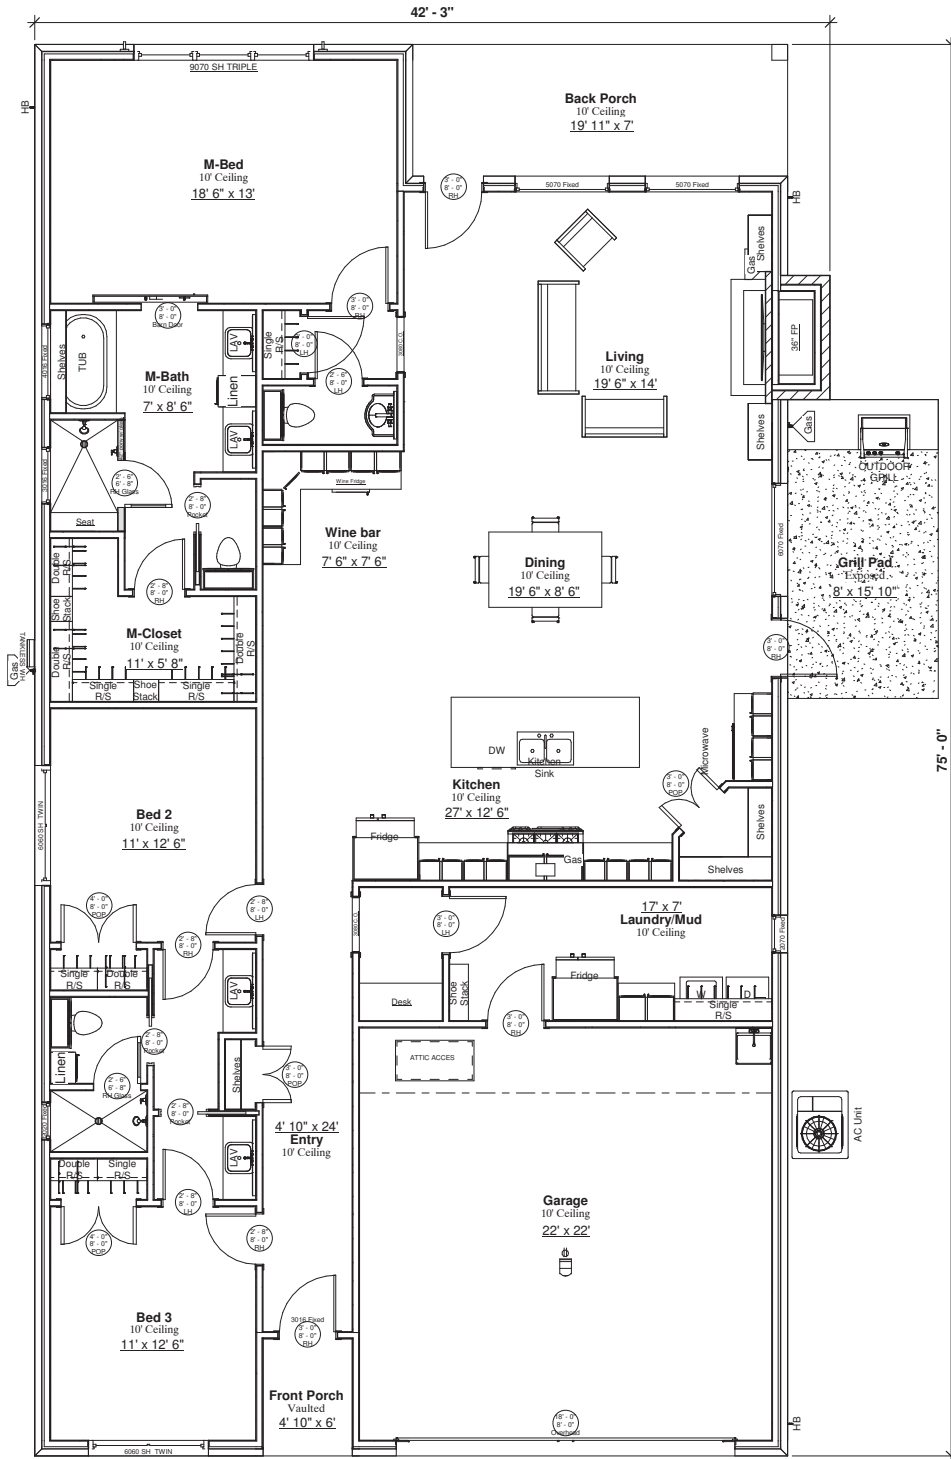


The Lily

HEATED AREA: 2,294 SQ FT



Please note, this floor plan fits 3010, 3006, and 3004 Cadet only.


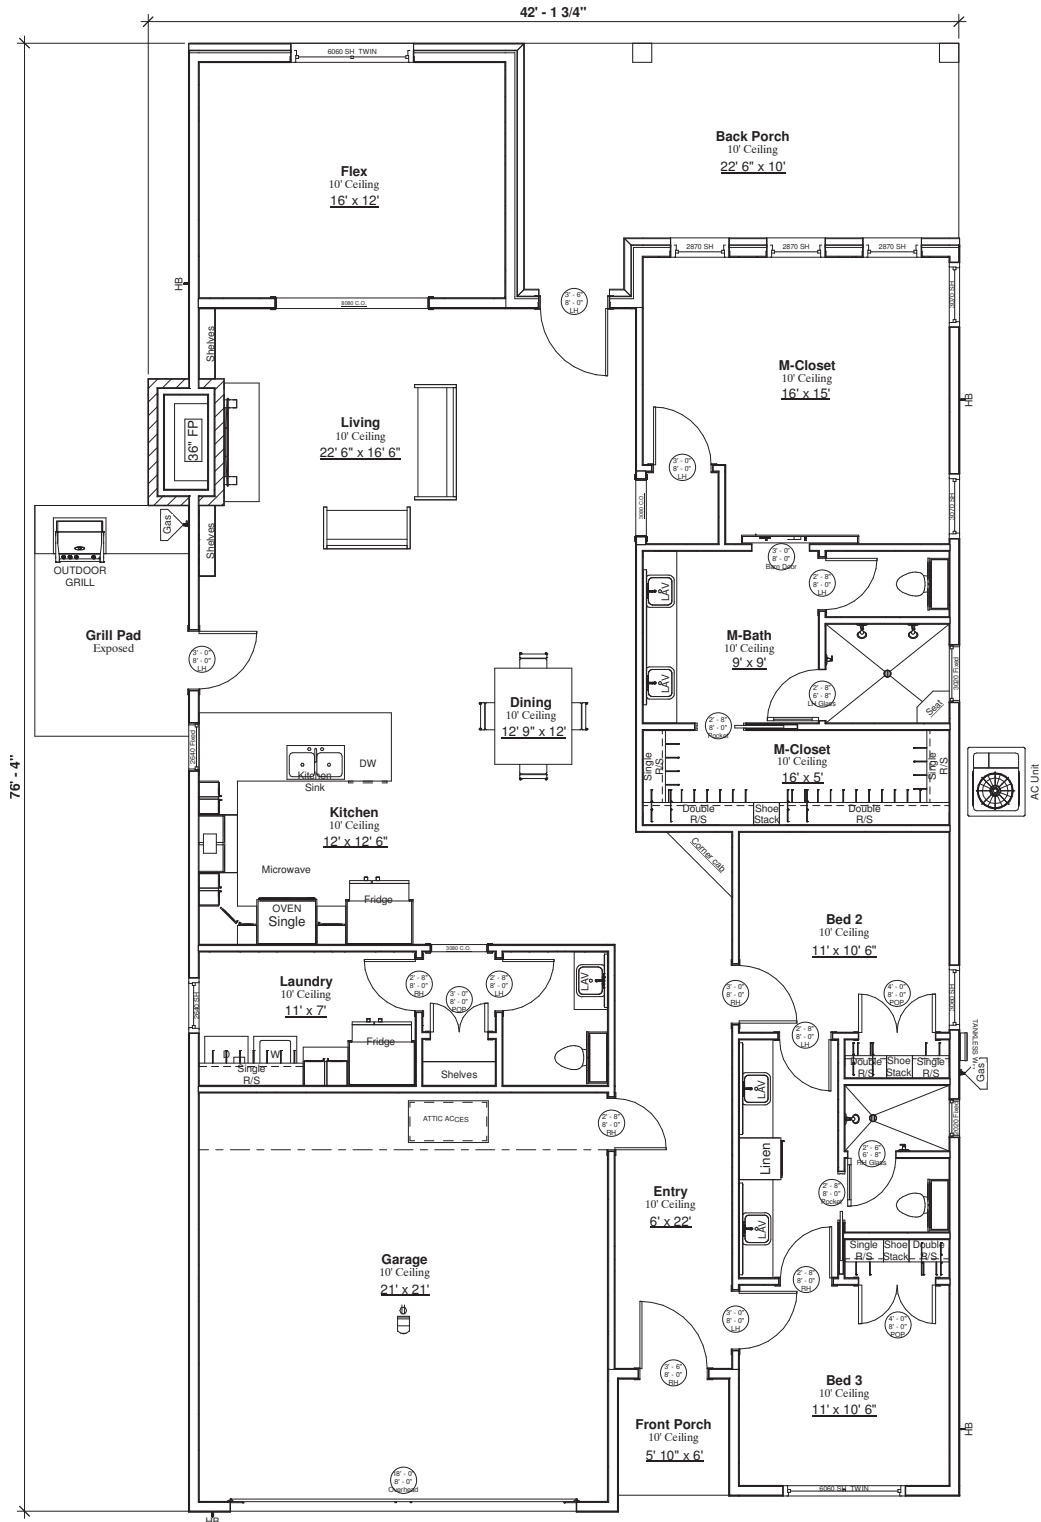


The Lotus

HEATED AREA: 2,338 SQ FT



Please note, this floor plan fits 3010, 3006, and 3004 Cadet only.

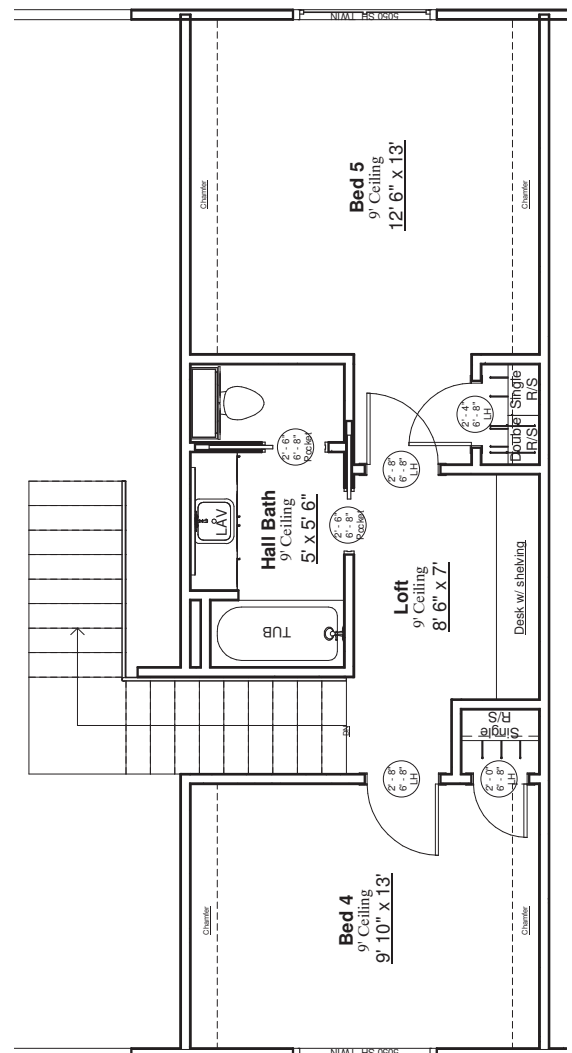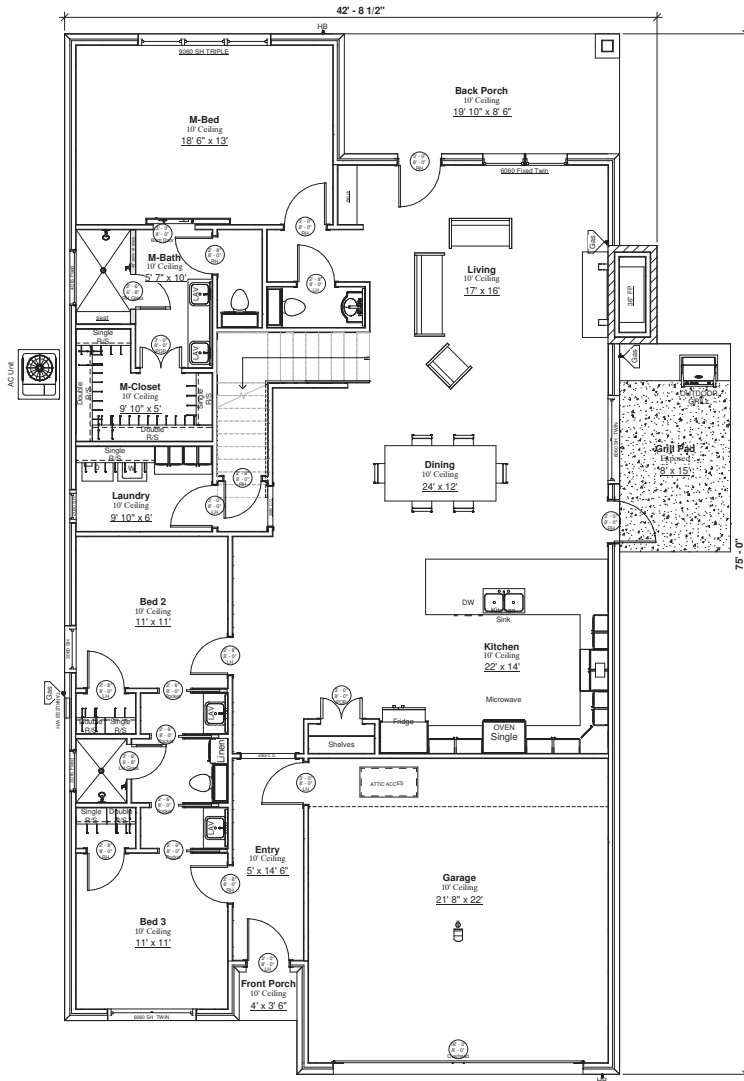


The Poppy

HEATED AREA: 2,741 SQ FT



Please note, this floor plan fits 3010, 3006, and 3004 Cadet only.

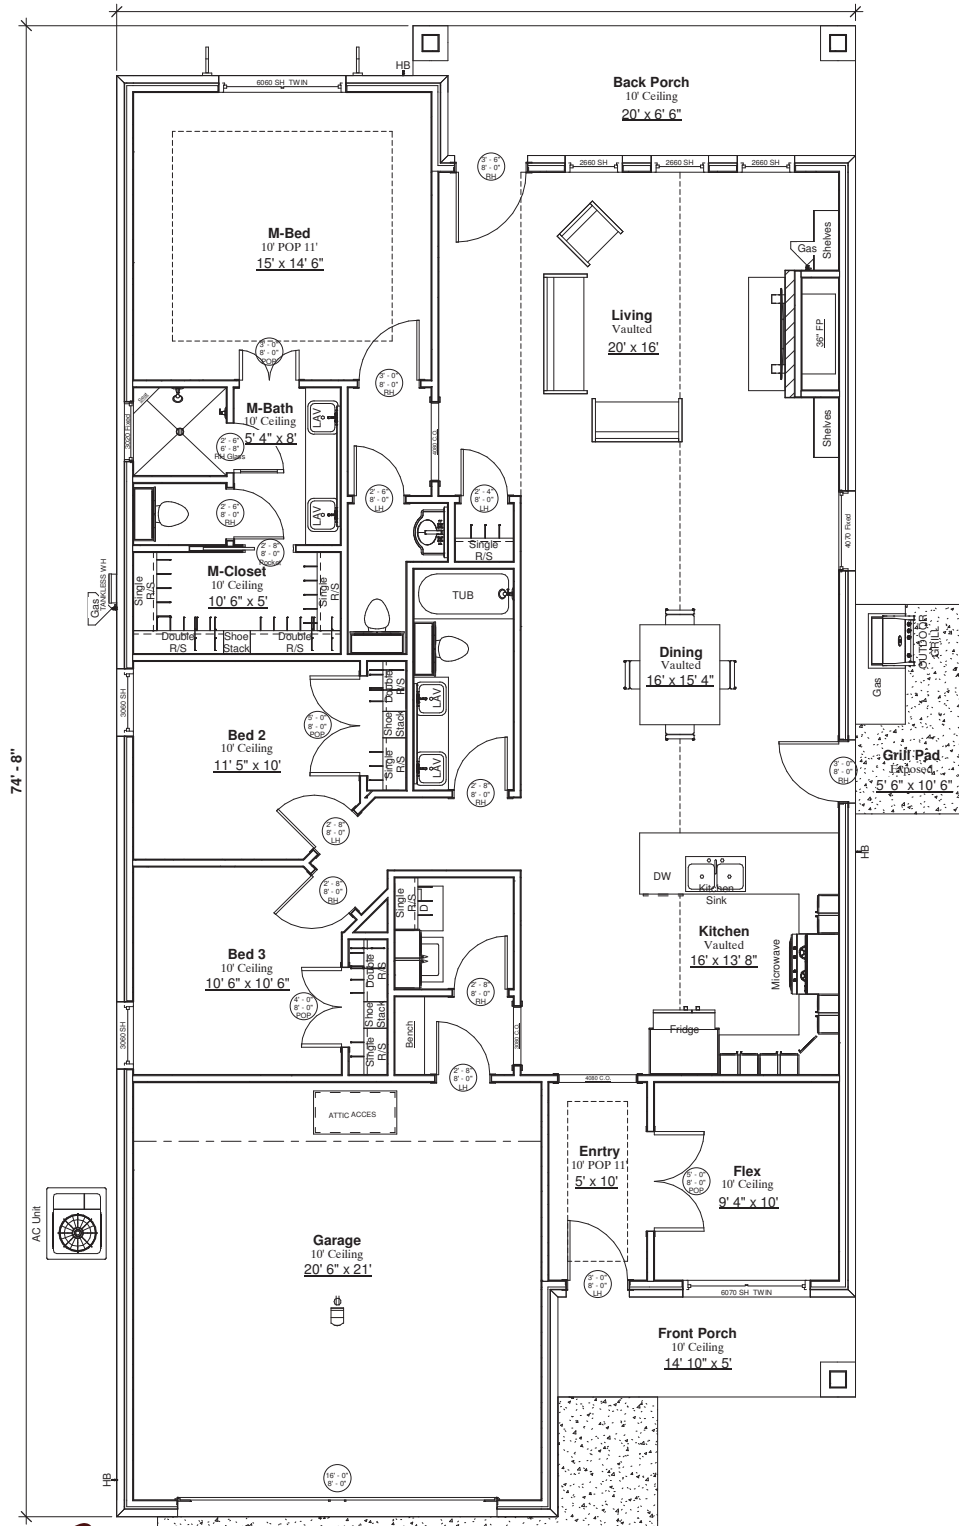

The Magnolia

HEATED AREA: 1,937 SQ FT